


EMERALD BALLROOM

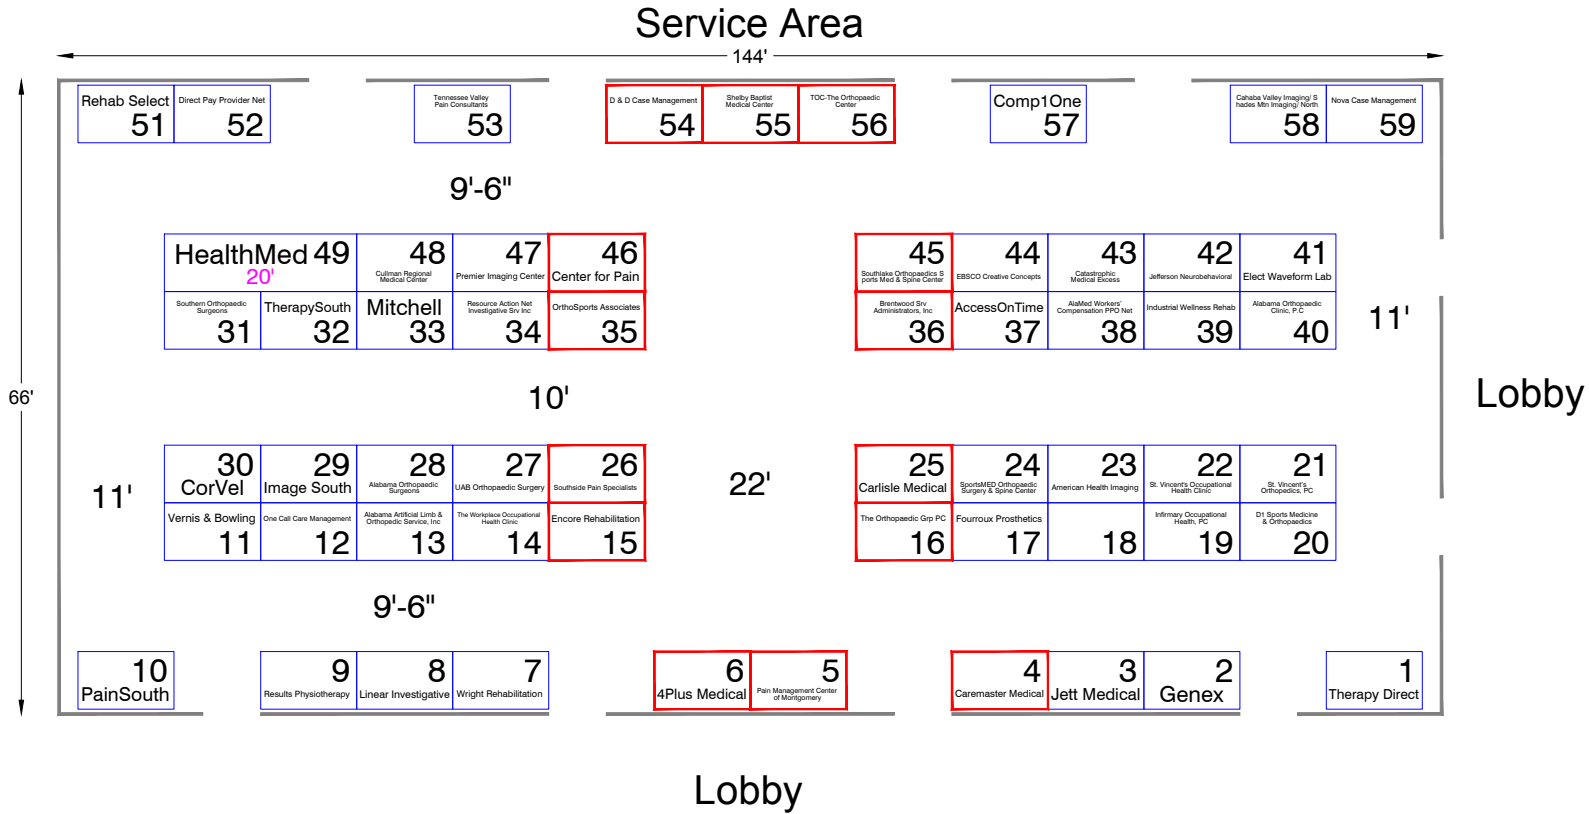

Alabama Self Insurers Association
August 7-9, 2016

Emerald as of 04/20/2016			
Dimension	Size	Qty	SqFt
6'x10'	60	57	3,420
6'x20'	120	1	120
Totals:		58	3,540

Show Facility:
Hilton Sandestin Beach Golf Resort & Spa
Destin, FL

Show Location:
Emerald Ballroom

File Name: 05-11456-16 r1
Drawn by: Bottoms, Herman

Scale: 1/2" = 10' - 0"

Disclaimer
Every effort has been made to ensure the accuracy of all information contained on this floor plan however no warranties, either expressed or implied are made with respect to this floor plan. If the location of building columns, utilities or other architectural components of the facility is a consideration in the construction or usage of an exhibit, it is the sole responsibility of the exhibitor to physically inspect the facility to verify all dimensions and locations.

fern | Expositions
Events
Experiences

125 Fernco Drive ♦ Nashville, TN 37207
Tel: 615-256-0357 ♦ Fax: 615-256-0490
Email: hbottoms@fernexpo.com